


LEGEND

- REFERENCE LINE
- GRANITE STATE GAS R.O.W.
- ROADWAY OR PATH
- TRAIL
- CONTOUR (20' INTERVAL)
- STREAM/RIVER
- POWERLINE
- PROPERTY LINE
- TREE LINE
- WETLAND
- WATER
- CULVERT
- HOUSE/BUILDING

NOTE: A,B,C,D,E, & F ARE CROSS SECTION NOTATIONS. SEE REPORT FOR CLARIFICATION.

BASE MAP SOURCE: GRANITE STATE GAS TRANSMISSION

Long Term Recommendations: Solid Lines
 Alternatives/Options: Dashed Lines

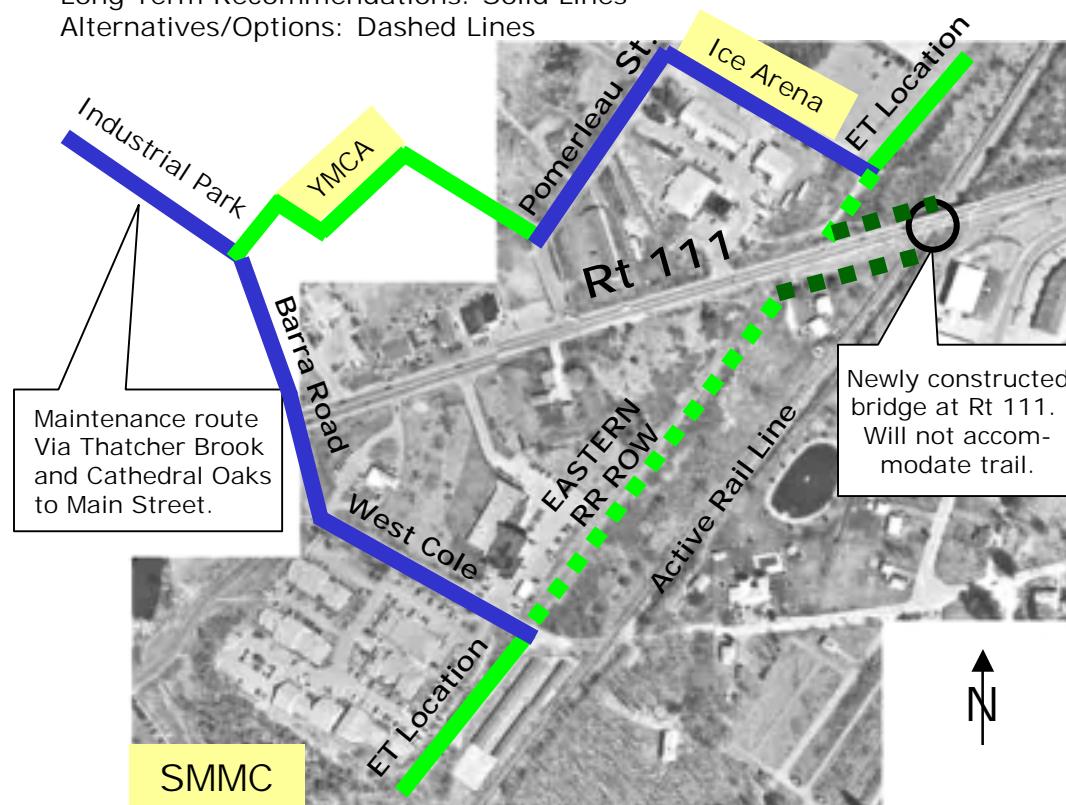

14-16.1.0948





14-16.1.0949



14-16.1.0961

Recommended Rt. 111 Alternative: West Cole to Barra Road to YMCA to Pomerleau Street to Ice Arena

SEGMENTS 14 AND 15
 BIDDEFORD, ME

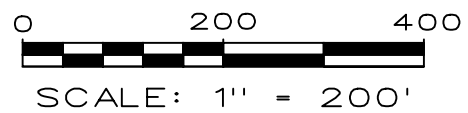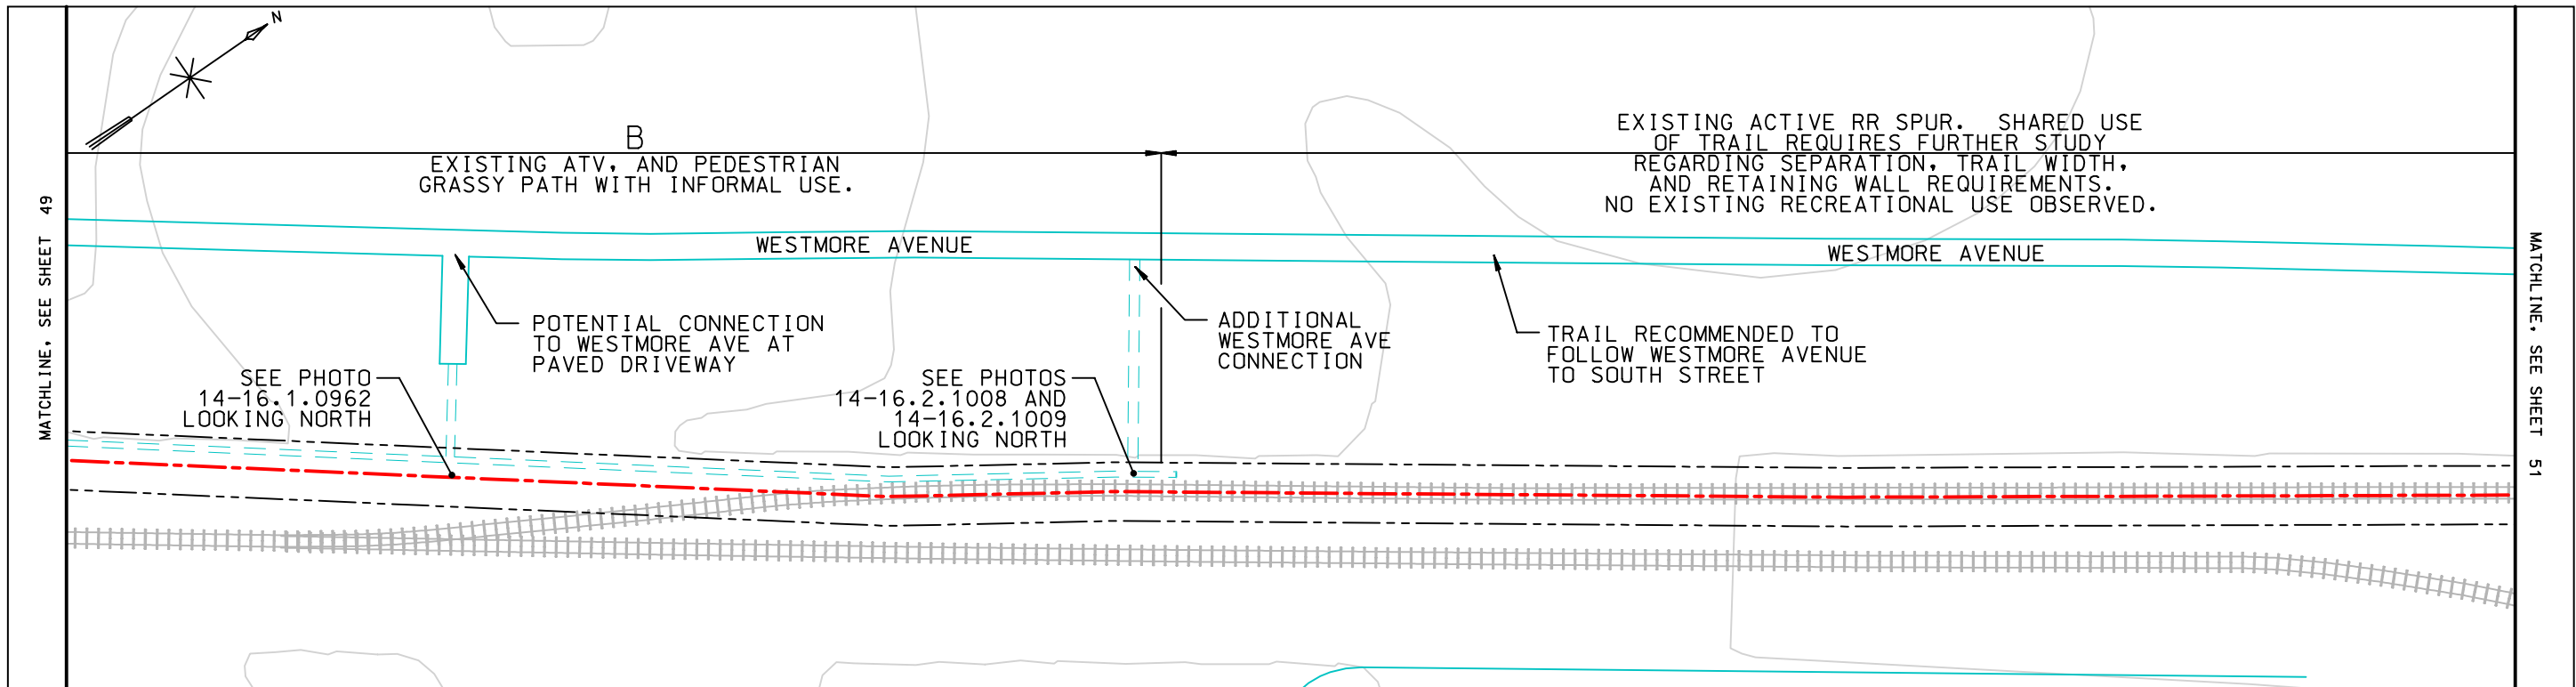

LEGEND	
	REFERENCE LINE
	GRANITE STATE GAS R.O.W.
	ROADWAY OR PATH
	TRAIL
	CONTOUR (20' INTERVAL)
	STREAM/RIVER
	POWERLINE
	PROPERTY LINE
	TREE LINE
	WETLAND
	WATER
	CULVERT
	HOUSE/BUILDING

NOTE: A,B,C,D,E, & F ARE CROSS SECTION NOTATIONS. SEE REPORT FOR CLARIFICATION.

BASE MAP SOURCE: GRANITE STATE GAS TRANSMISSION



14-16.1.0962



14-16.2.1008



14-16.2.1009



SEGMENT 15
BIDDEFORD, ME

WILBUR SMITH ASSOCIATES
TERRENCE J. DEWAN AND ASSOCIATES

EASTERN TRAIL CONCEPT PLAN

FEBRUARY, 2001
REVISIONS:

SHEET 50 OF 76

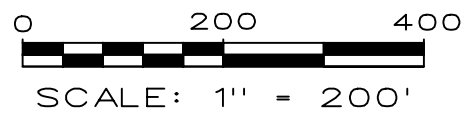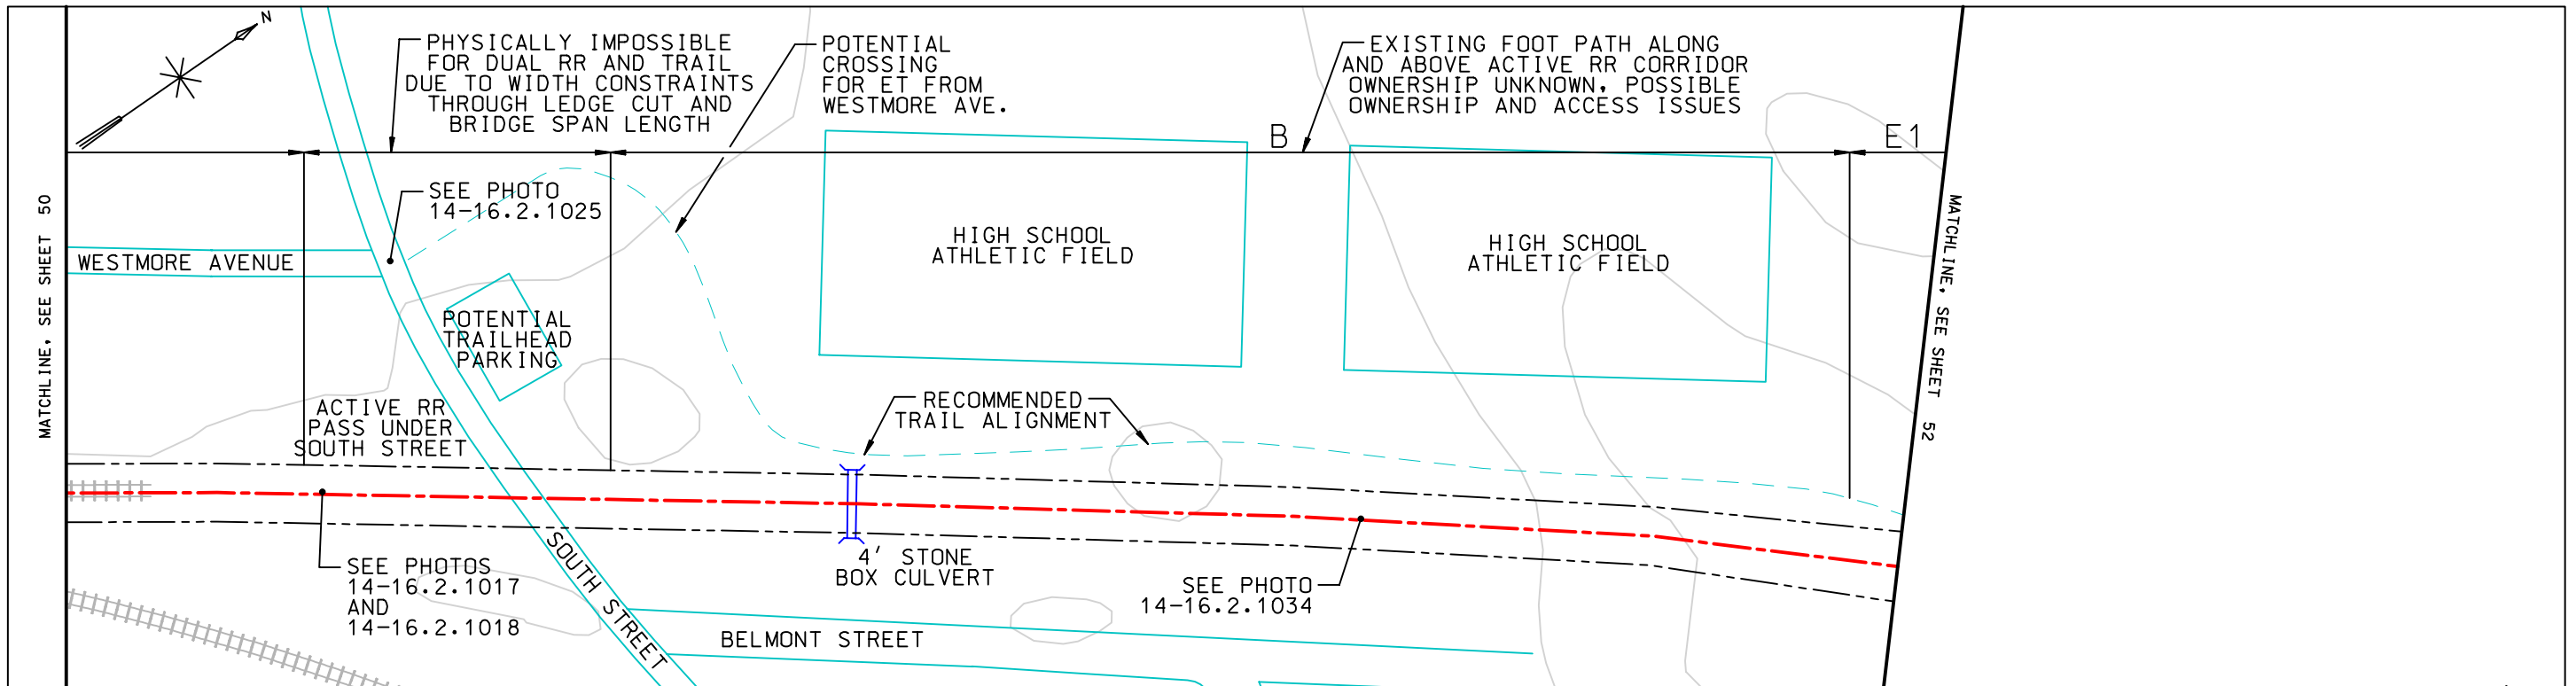

LEGEND

- REFERENCE LINE
- GRANITE STATE GAS R.O.W.
- ROADWAY OR PATH
- TRAIL
- CONTOUR (20' INTERVAL)
- STREAM/RIVER
- POWERLINE
- PROPERTY LINE
- TREE LINE
- + WETLAND
- WATER
- | CULVERT
- HOUSE/BUILDING



14-16.2.1017



14-16.2.1018



14-16.2.1025



14-16.2.1034


NOTE: A,B,C,D,E, & F ARE CROSS SECTION NOTATIONS. SEE REPORT FOR CLARIFICATION.

BASE MAP SOURCE: GRANITE STATE GAS TRANSMISSION

SEGMENT 15
BIDDEFORD, ME

MATCHLINE - SEE SHEET


MATCHLINE - SEE SHEET

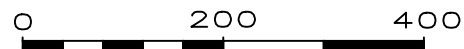

SCALE: 1" = 200'

LEGEND

- REFERENCE LINE
- GRANITE STATE GAS R.O.W.
- ROADWAY OR PATH
- - - - TRAIL
- CONTOUR (20' INTERVAL)
- STREAM/RIVER
- POWERLINE
- - - - PROPERTY LINE
- ~~~~~ TREE LINE
- ⚡ WETLAND
- ⊙ WATER
- ⌈ ⌋ CULVERT
- HOUSE/BUILDING

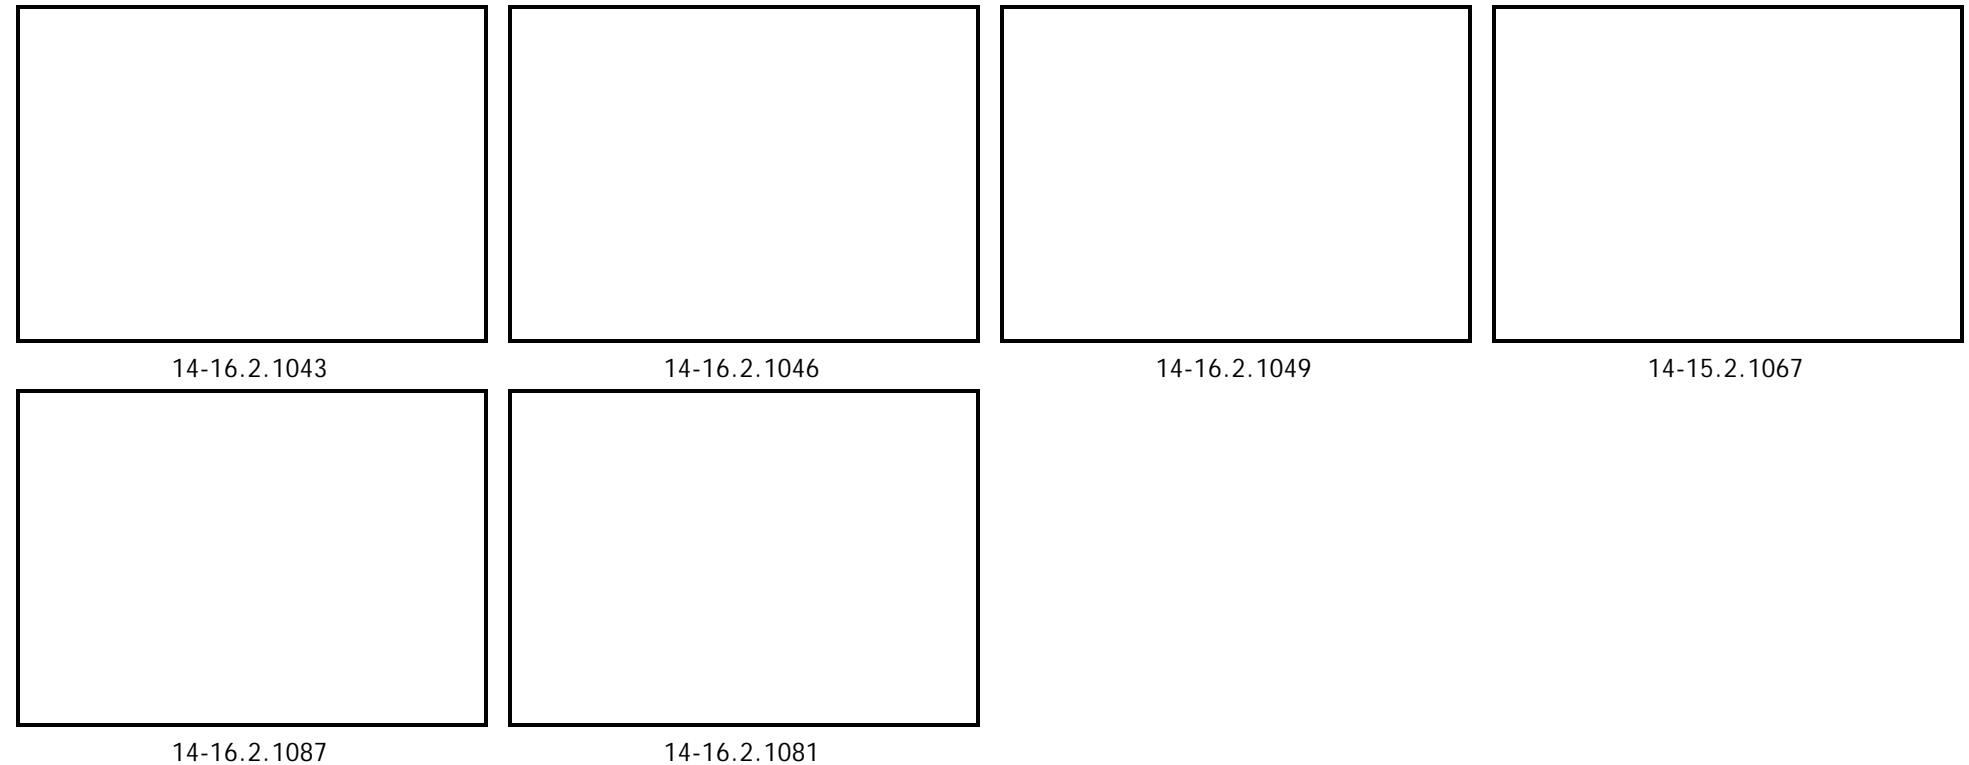

NOTE: A,B,C,D,E, & F ARE CROSS SECTION NOTATIONS. SEE REPORT FOR CLARIFICATION.

BASE MAP SOURCE: GRANITE STATE GAS TRANSMISSION

WILBUR SMITH ASSOCIATES
TERRENCE J. DEWAN AND ASSOCIATES

EASTERN TRAIL CONCEPT PLAN

FEBRUARY, 2001
REVISIONS: