


LEGEND	
	REFERENCE LINE
	GRANITE STATE GAS R.O.W.
	ROADWAY OR PATH
	TRAIL
	CONTOUR (20' INTERVAL)
	STREAM/RIVER
	POWERLINE
	PROPERTY LINE
	TREE LINE
	WETLAND
	WATER
	CULVERT
	HOUSE/BUILDING

NOTE: A,B,C,D,E, & F ARE CROSS SECTION NOTATIONS. SEE REPORT FOR CLARIFICATION.

BASE MAP SOURCE: GRANITE STATE GAS TRANSMISSION

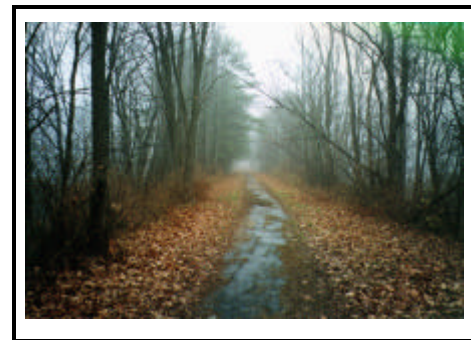

10.5.8700



10.5.4



10.5.5



10.5.1



10.5.3



11.1.ALFREDR1



SEGMENTS 10 AND 11
KENNEBUNK, ME

WILBUR SMITH ASSOCIATES
TERRENCE J. DEWAN AND ASSOCIATES

EASTERN TRAIL CONCEPT PLAN

FEBRUARY, 2001
REVISIONS:

SHEET 35 OF 76

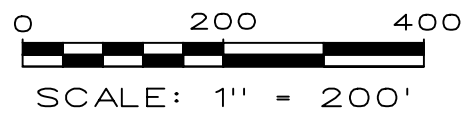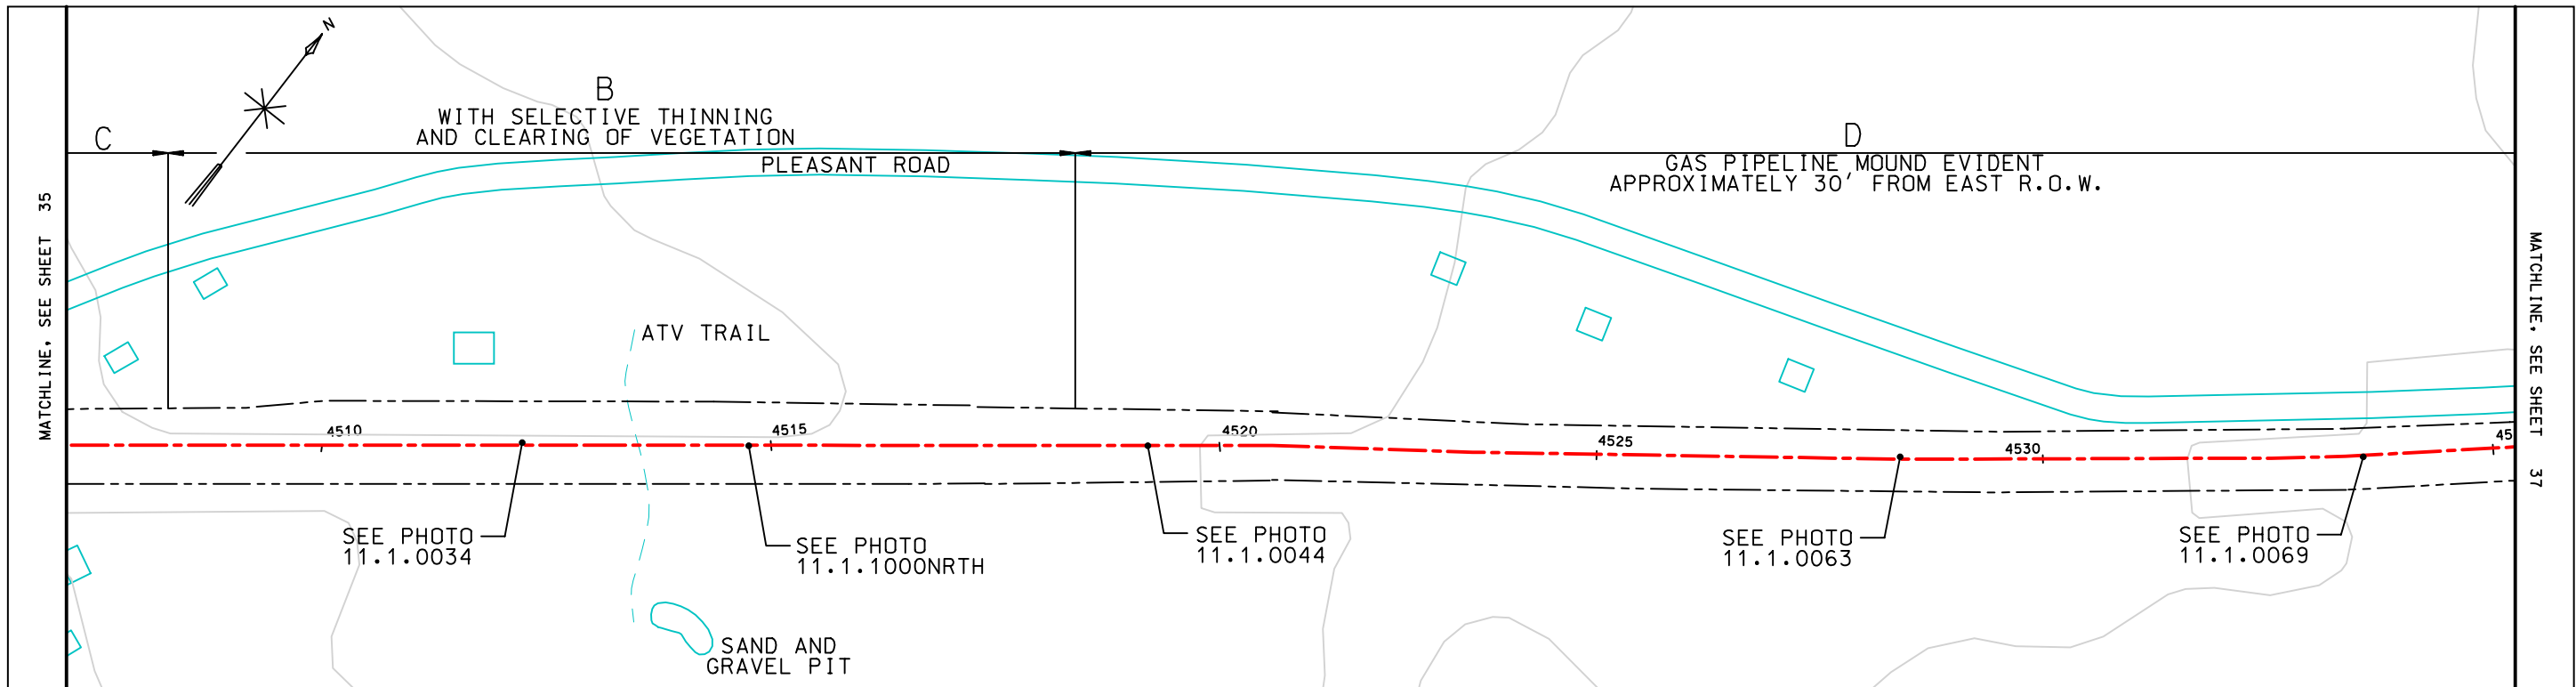

LEGEND

	REFERENCE LINE
	GRANITE STATE GAS R.O.W.
	ROADWAY OR PATH
	TRAIL
	CONTOUR (20' INTERVAL)
	STREAM/RIVER
	POWERLINE
	PROPERTY LINE
	TREE LINE
	WETLAND
	WATER
	CULVERT
	HOUSE/BUILDING



11.1.0034




11.1.1000NRTH



11.1.0044



11.1.0063

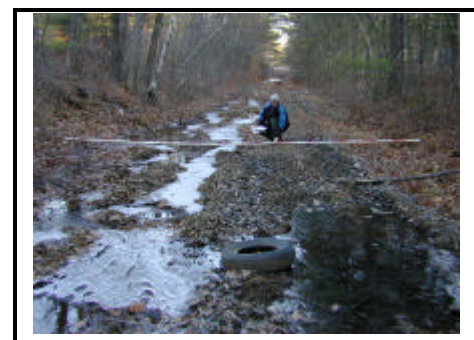

11.1.0069

NOTE: A,B,C,D,E, & F ARE CROSS SECTION NOTATIONS. SEE REPORT FOR CLARIFICATION.

BASE MAP SOURCE: GRANITE STATE GAS TRANSMISSION



SEGMENT 11
KENNEBUNK, ME

WILBUR SMITH ASSOCIATES
TERRENCE J. DEWAN AND ASSOCIATES

EASTERN TRAIL CONCEPT PLAN

FEBRUARY, 2001
REVISIONS:

SHEET 36 OF 76

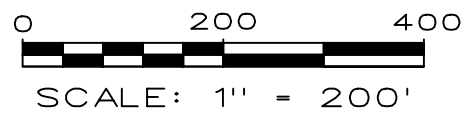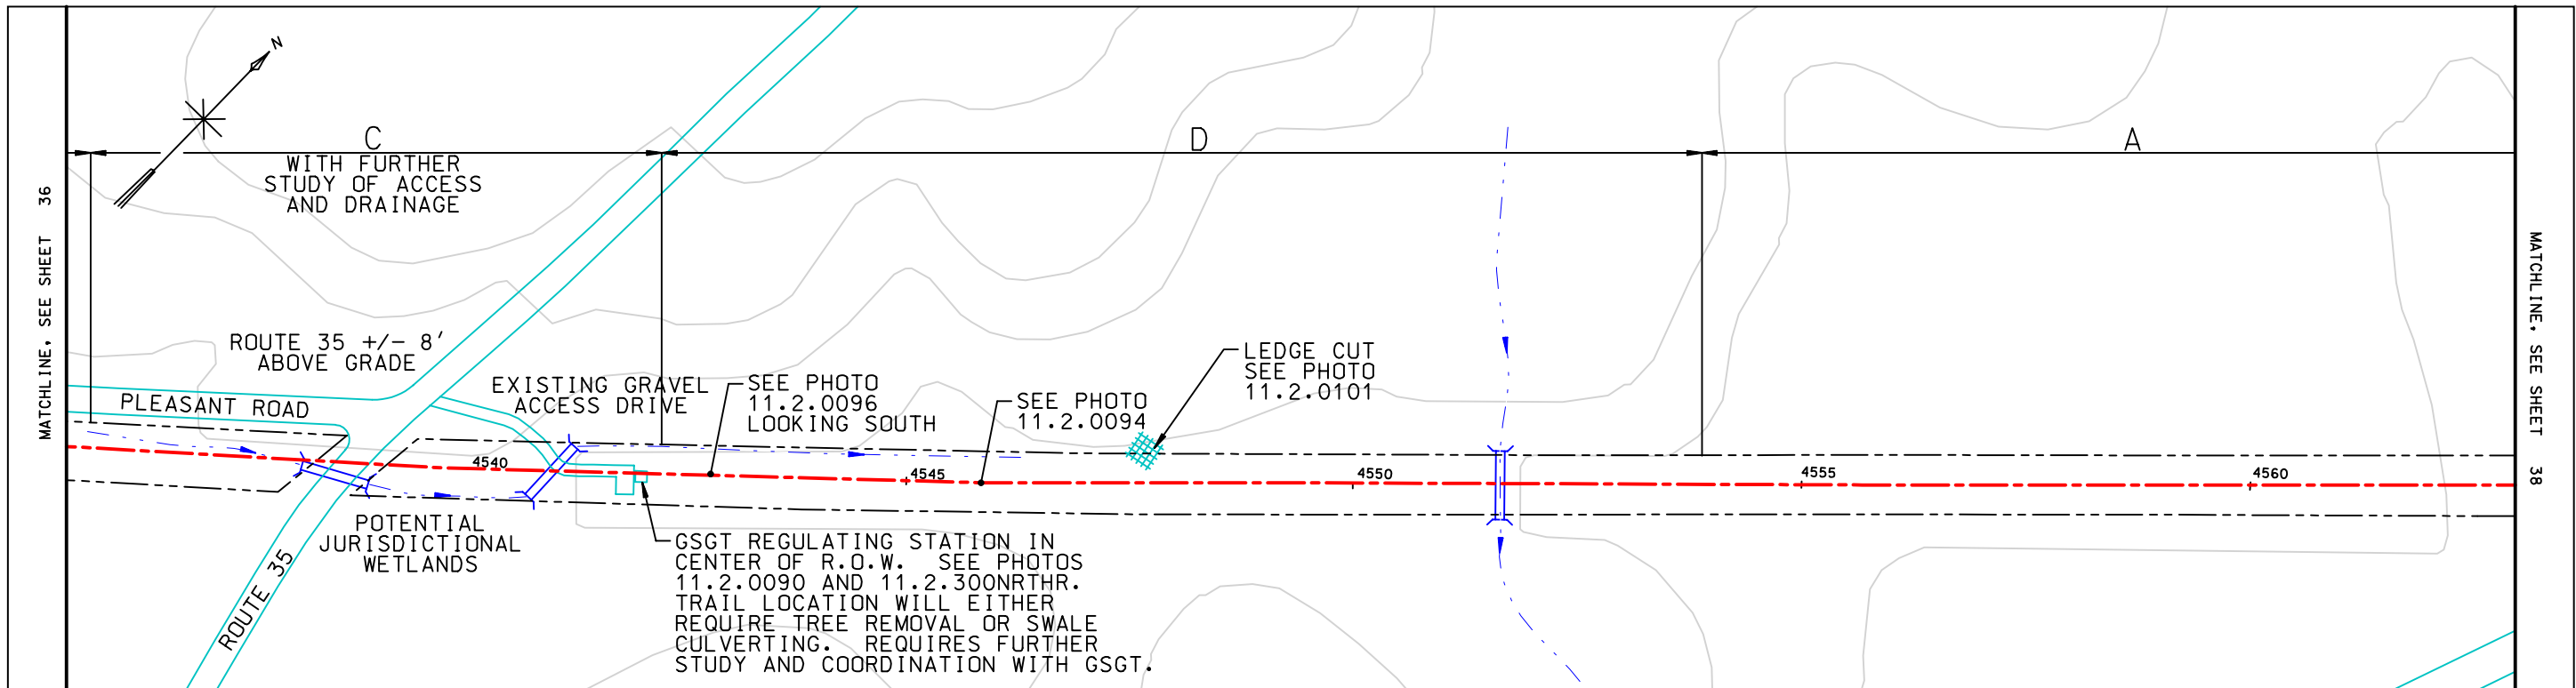

LEGEND	
	REFERENCE LINE
	GRANITE STATE GAS R.O.W.
	ROADWAY OR PATH
	TRAIL
	CONTOUR (20' INTERVAL)
	STREAM/RIVER
	POWERLINE
	PROPERTY LINE
	TREE LINE
	WETLAND
	WATER
	CULVERT
	HOUSE/BUILDING



11.2.0090



11.2.300NRTHR



11.2.0096



11.2.0094





11.2.0101

NOTE: A,B,C,D,E, & F ARE CROSS SECTION NOTATIONS. SEE REPORT FOR CLARIFICATION.

BASE MAP SOURCE: GRANITE STATE GAS TRANSMISSION


SEGMENT 11
KENNEBUNK, ME

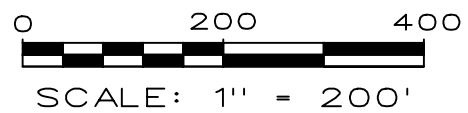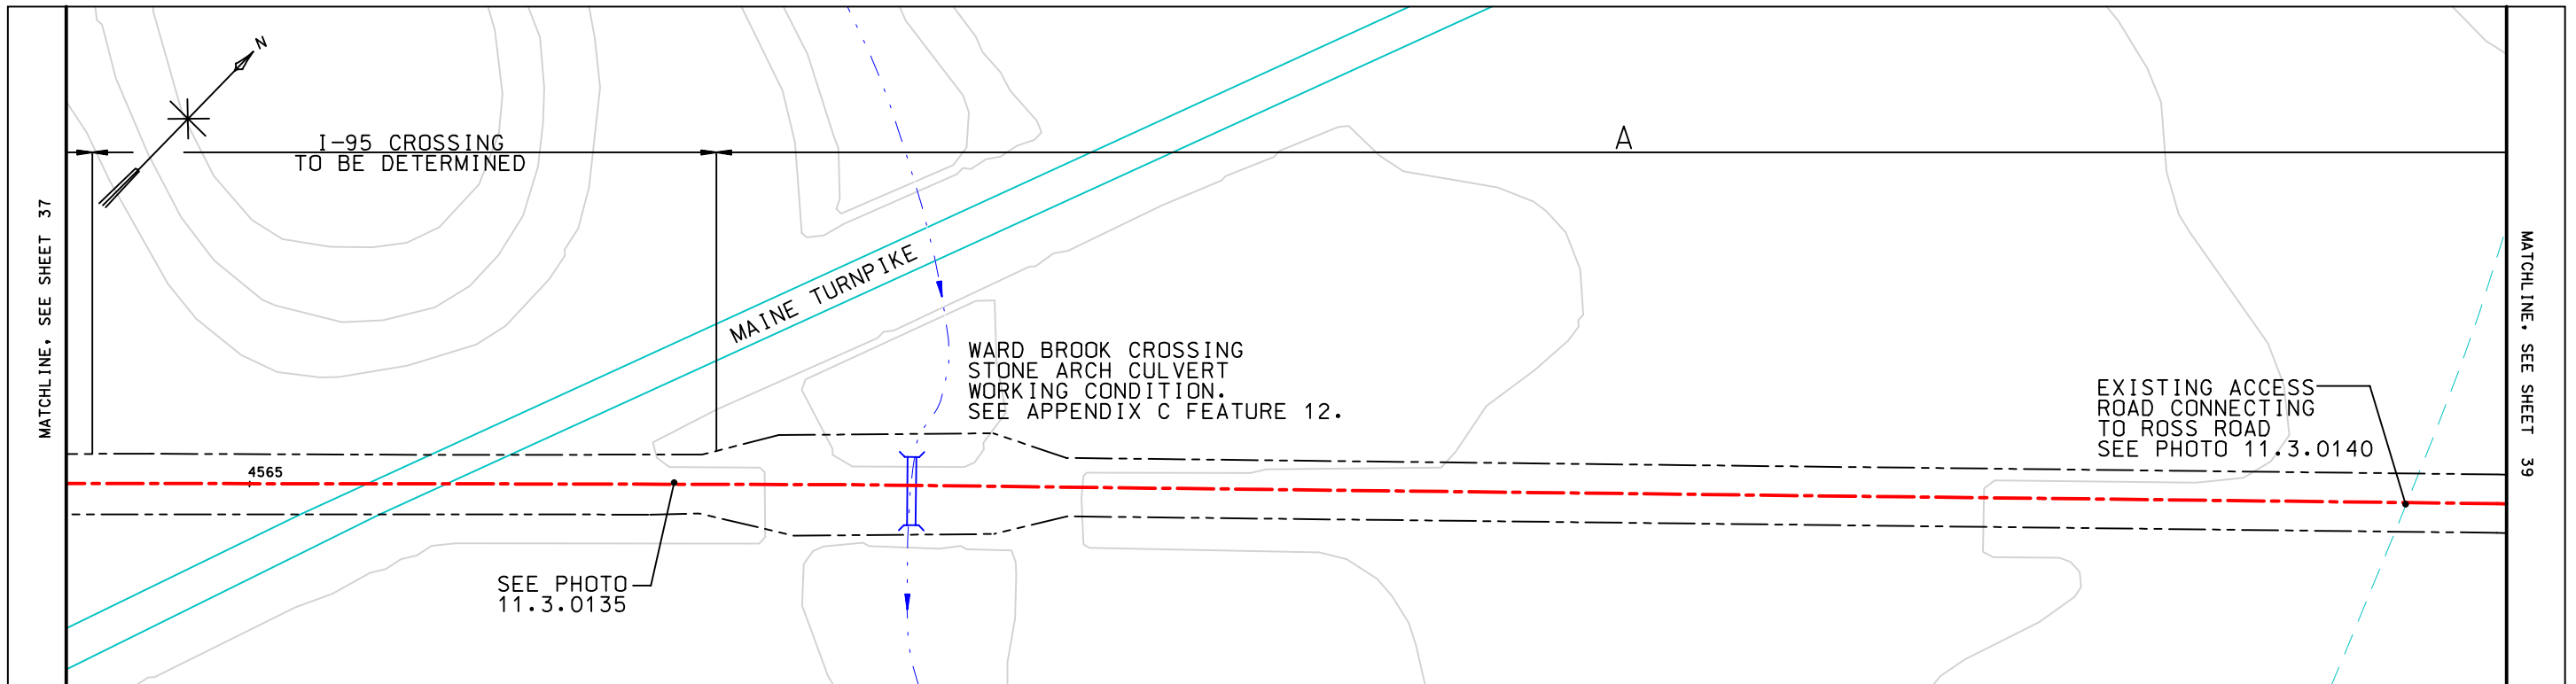

LEGEND	
	REFERENCE LINE
	GRANITE STATE GAS R.O.W.
	ROADWAY OR PATH
	TRAIL
	CONTOUR (20' INTERVAL)
	STREAM/RIVER
	POWERLINE
	PROPERTY LINE
	TREE LINE
	WETLAND
	WATER
	CULVERT
	HOUSE/BUILDING



11.3.0135


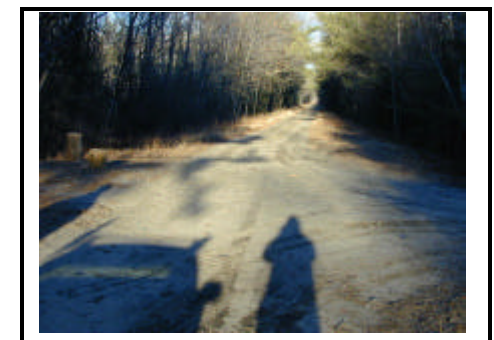


11.3.0140

NOTE: A,B,C,D,E, & F ARE CROSS SECTION NOTATIONS. SEE REPORT FOR CLARIFICATION.

BASE MAP SOURCE: GRANITE STATE GAS TRANSMISSION

SEGMENT 11
KENNEBUNK, ME

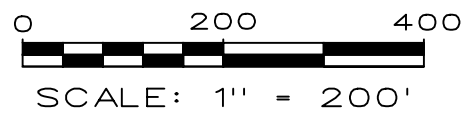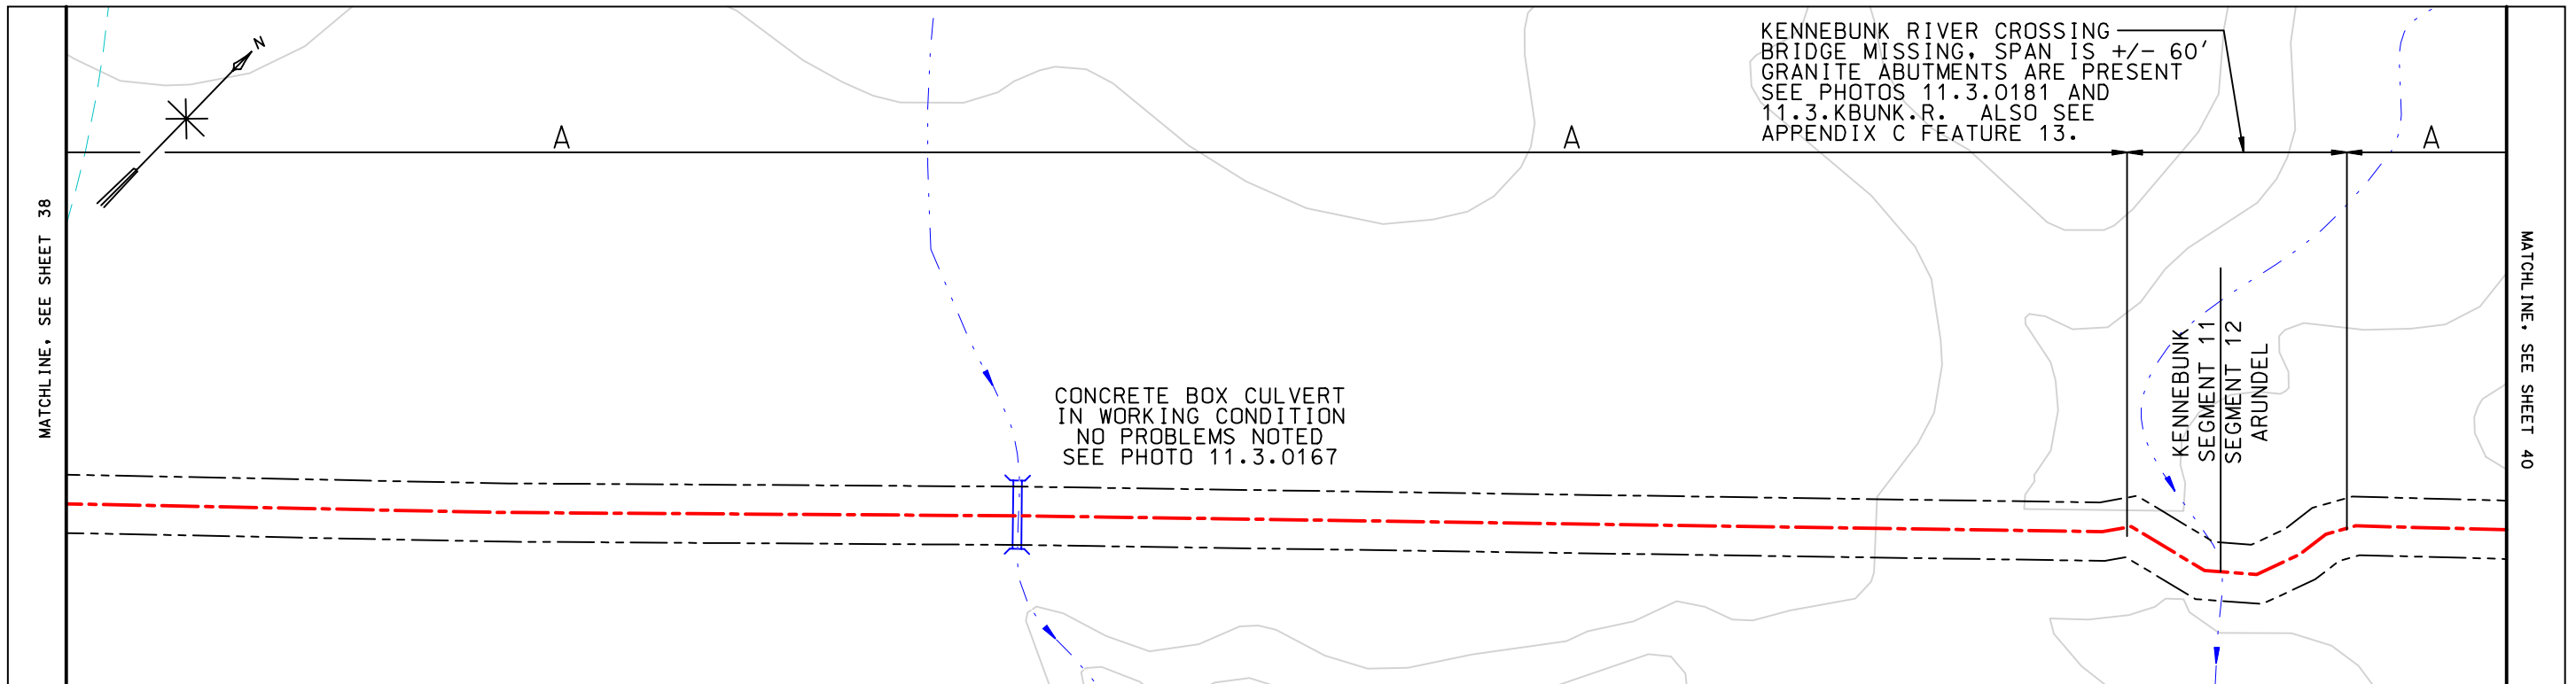

LEGEND	
	REFERENCE LINE
	GRANITE STATE GAS R.O.W.
	ROADWAY OR PATH
	TRAIL
	CONTOUR (20' INTERVAL)
	STREAM/RIVER
	POWERLINE
	PROPERTY LINE
	TREE LINE
	WETLAND
	WATER
	CULVERT
	HOUSE/BUILDING

NOTE: A,B,C,D,E, & F ARE
CROSS SECTION NOTATIONS.
SEE REPORT FOR CLARIFICATION.

BASE MAP SOURCE: GRANITE STATE GAS TRANSMISSION



11.3.0167



11.3.0181



11.3.KBUNK.R

SEGMENTS 11 AND 12
KENNEBUNK AND
ARUNDEL, ME