

| LEGEND | |
|--------|--------------------------|
| | REFERENCE LINE |
| | GRANITE STATE GAS R.O.W. |
| | ROADWAY OR PATH |
| | TRAIL |
| | CONTOUR (20' INTERVAL) |
| | STREAM/RIVER |
| | POWERLINE |
| | PROPERTY LINE |
| | TREE LINE |
| | WETLAND |
| | WATER |
| | CULVERT |
| | HOUSE/BUILDING |

NOTE: A,B,C,D,E, & F ARE CROSS SECTION NOTATIONS. SEE REPORT FOR CLARIFICATION.

BASE MAP SOURCE: GRANITE STATE GAS TRANSMISSION



4.1.0008



4.1.0005



4.1.0017



SEGMENT 4
SOUTH BERWICK, ME

WILBUR SMITH ASSOCIATES
TERRENCE J. DEWAN AND ASSOCIATES

EASTERN TRAIL CONCEPT PLAN

FEBRUARY, 2001
REVISIONS:

SHEET 1 OF 76

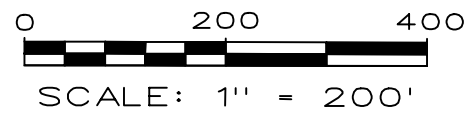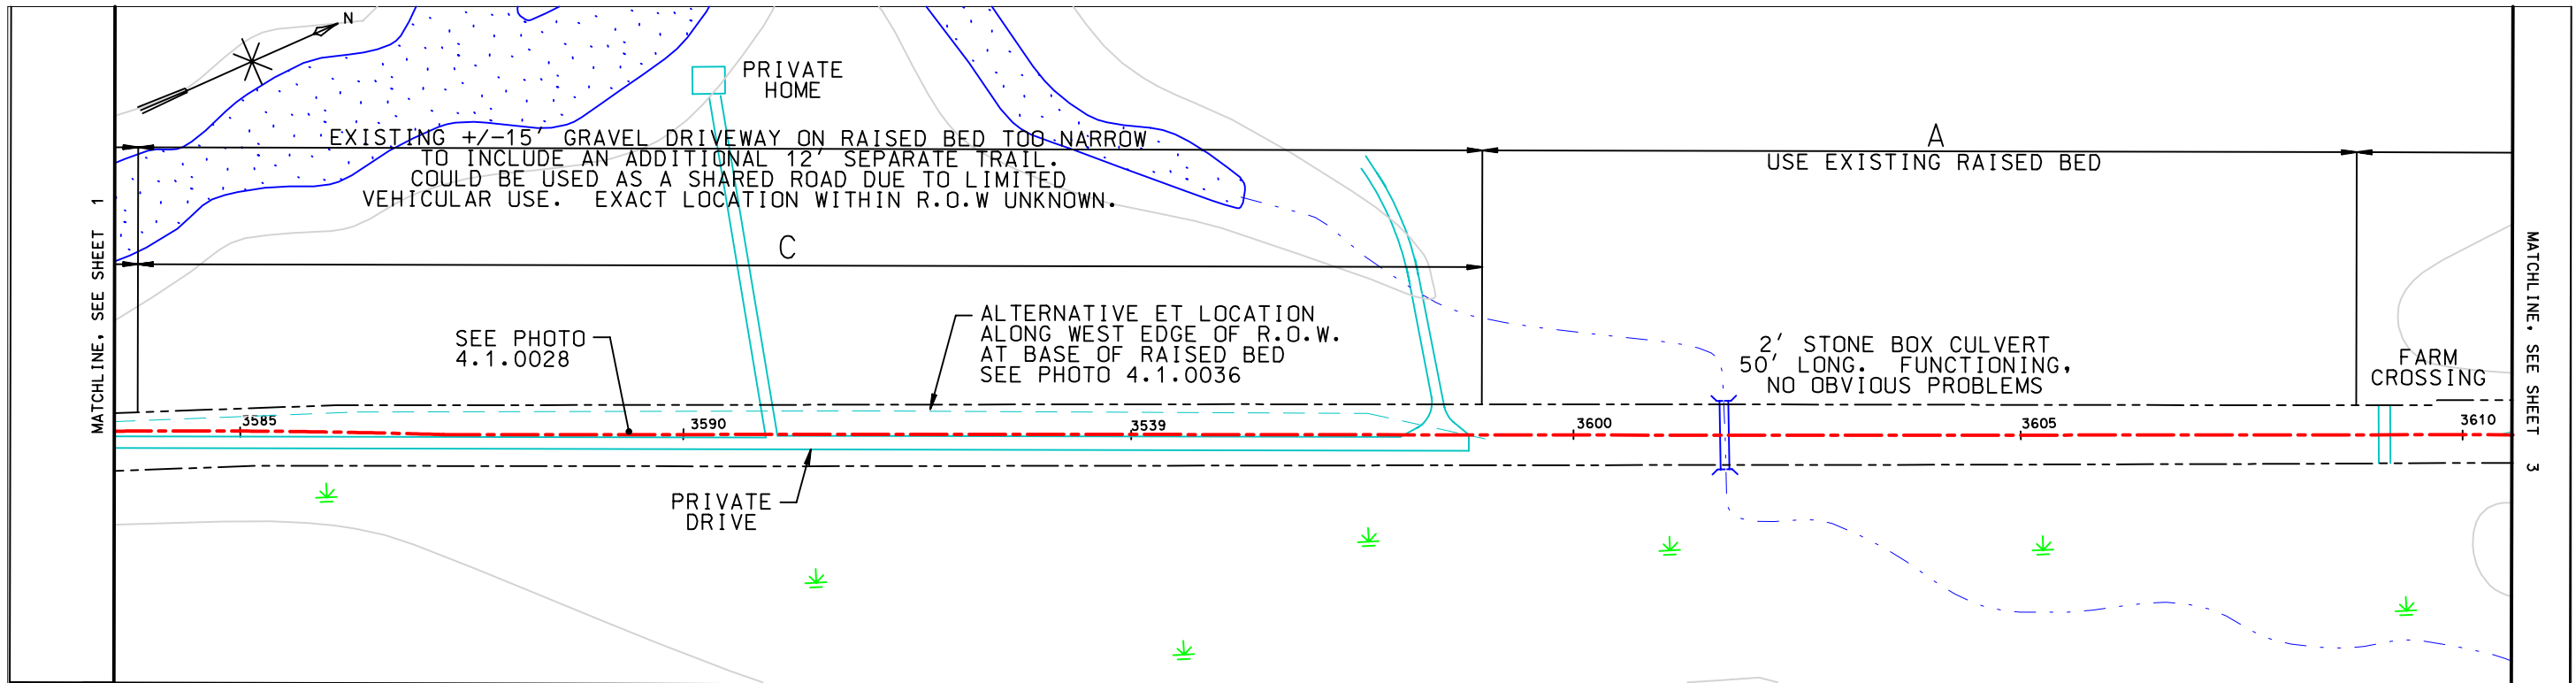

| LEGEND | |
|--------|--------------------------|
| | REFERENCE LINE |
| | GRANITE STATE GAS R.O.W. |
| | ROADWAY OR PATH |
| | TRAIL |
| | CONTOUR (20' INTERVAL) |
| | STREAM/RIVER |
| | POWERLINE |
| | PROPERTY LINE |
| | TREE LINE |
| | WETLAND |
| | WATER |
| | CULVERT |
| | HOUSE/BUILDING |

NOTE: A,B,C,D,E, & F ARE CROSS SECTION NOTATIONS, SEE REPORT FOR CLARIFICATION.

BASE MAP SOURCE: GRANITE STATE GAS TRANSMISSION





4.1.0028



4.1.0036

SEGMENT 4
SOUTH BERWICK, ME

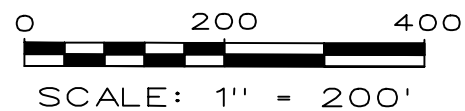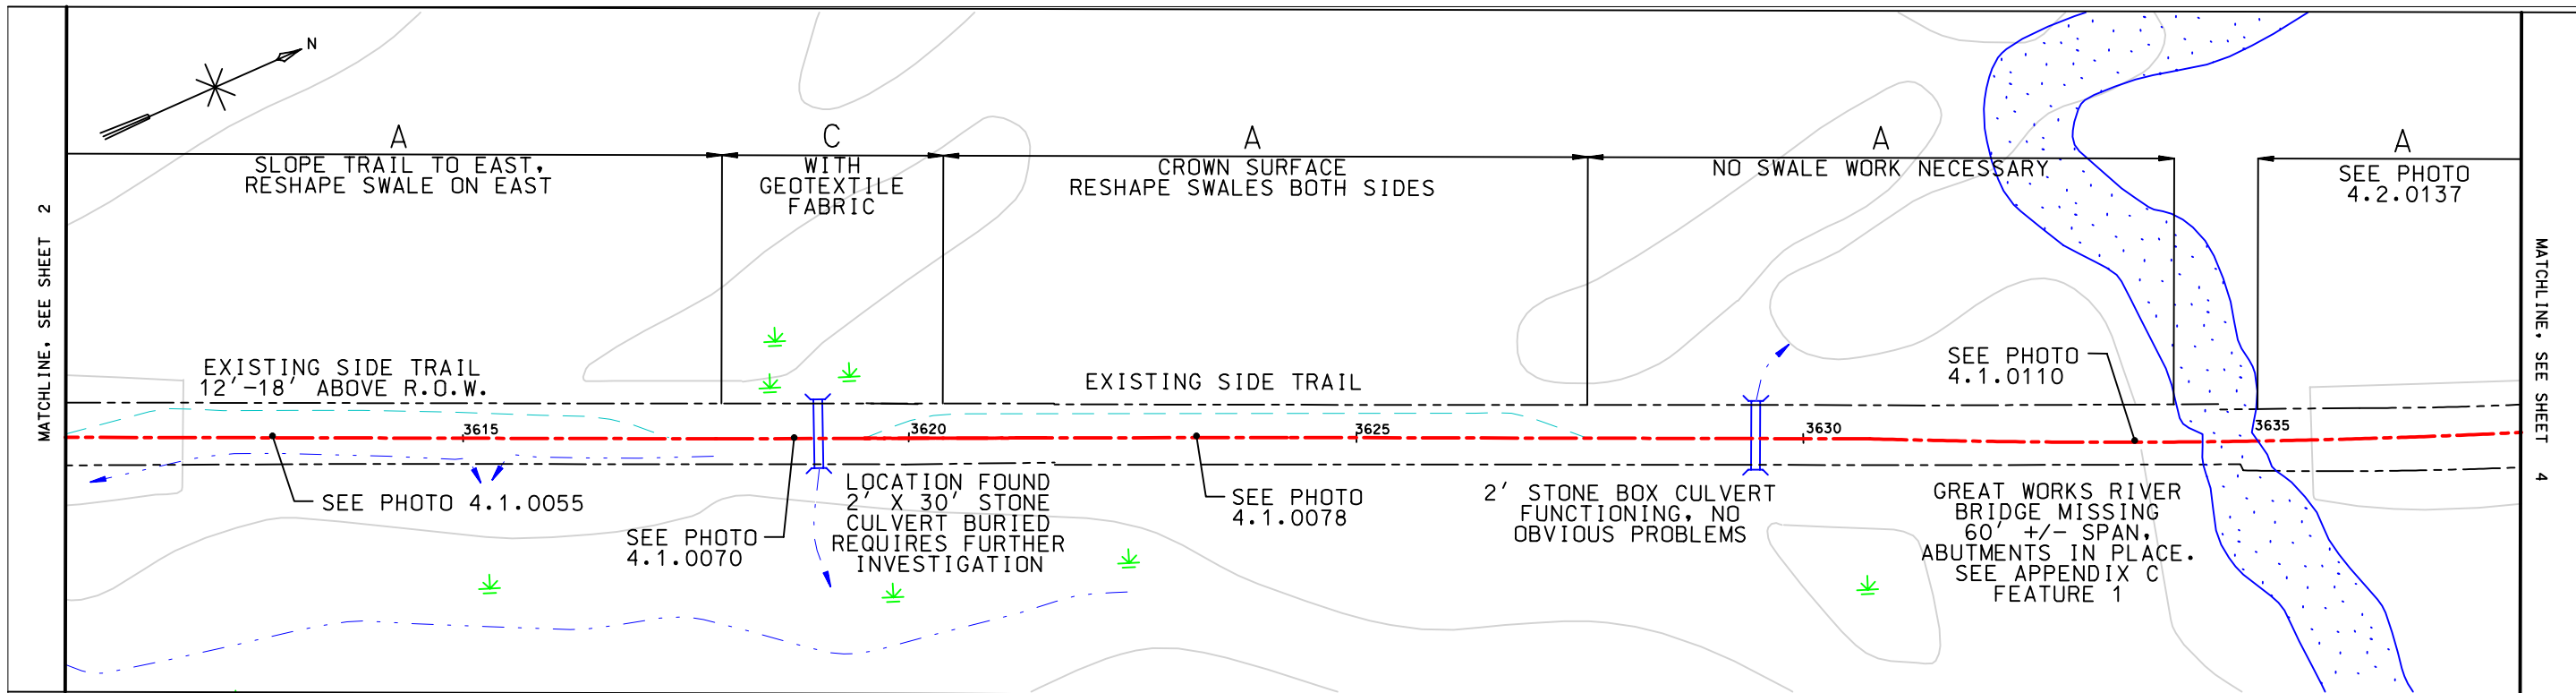

LEGEND

| | |
|--|--------------------------|
| | REFERENCE LINE |
| | GRANITE STATE GAS R.O.W. |
| | ROADWAY OR PATH |
| | TRAIL |
| | CONTOUR (20' INTERVAL) |
| | STREAM/RIVER |
| | POWERLINE |
| | PROPERTY LINE |
| | TREE LINE |
| | WETLAND |
| | WATER |
| | CULVERT |
| | HOUSE/BUILDING |



4.1.0055



4.1.0070



4.1.0078



4.1.0110



4.2.0137

NOTE: A, B, C, D, E, & F ARE CROSS SECTION NOTATIONS, SEE REPORT FOR CLARIFICATION.

BASE MAP SOURCE: GRANITE STATE GAS TRANSMISSION


SEGMENT 4
SOUTH BERWICK, ME

WILBUR SMITH ASSOCIATES
TERRENCE J. DEWAN AND ASSOCIATES

EASTERN TRAIL CONCEPT PLAN


FEBRUARY, 2001
REVISIONS:

SHEET 3 OF 76

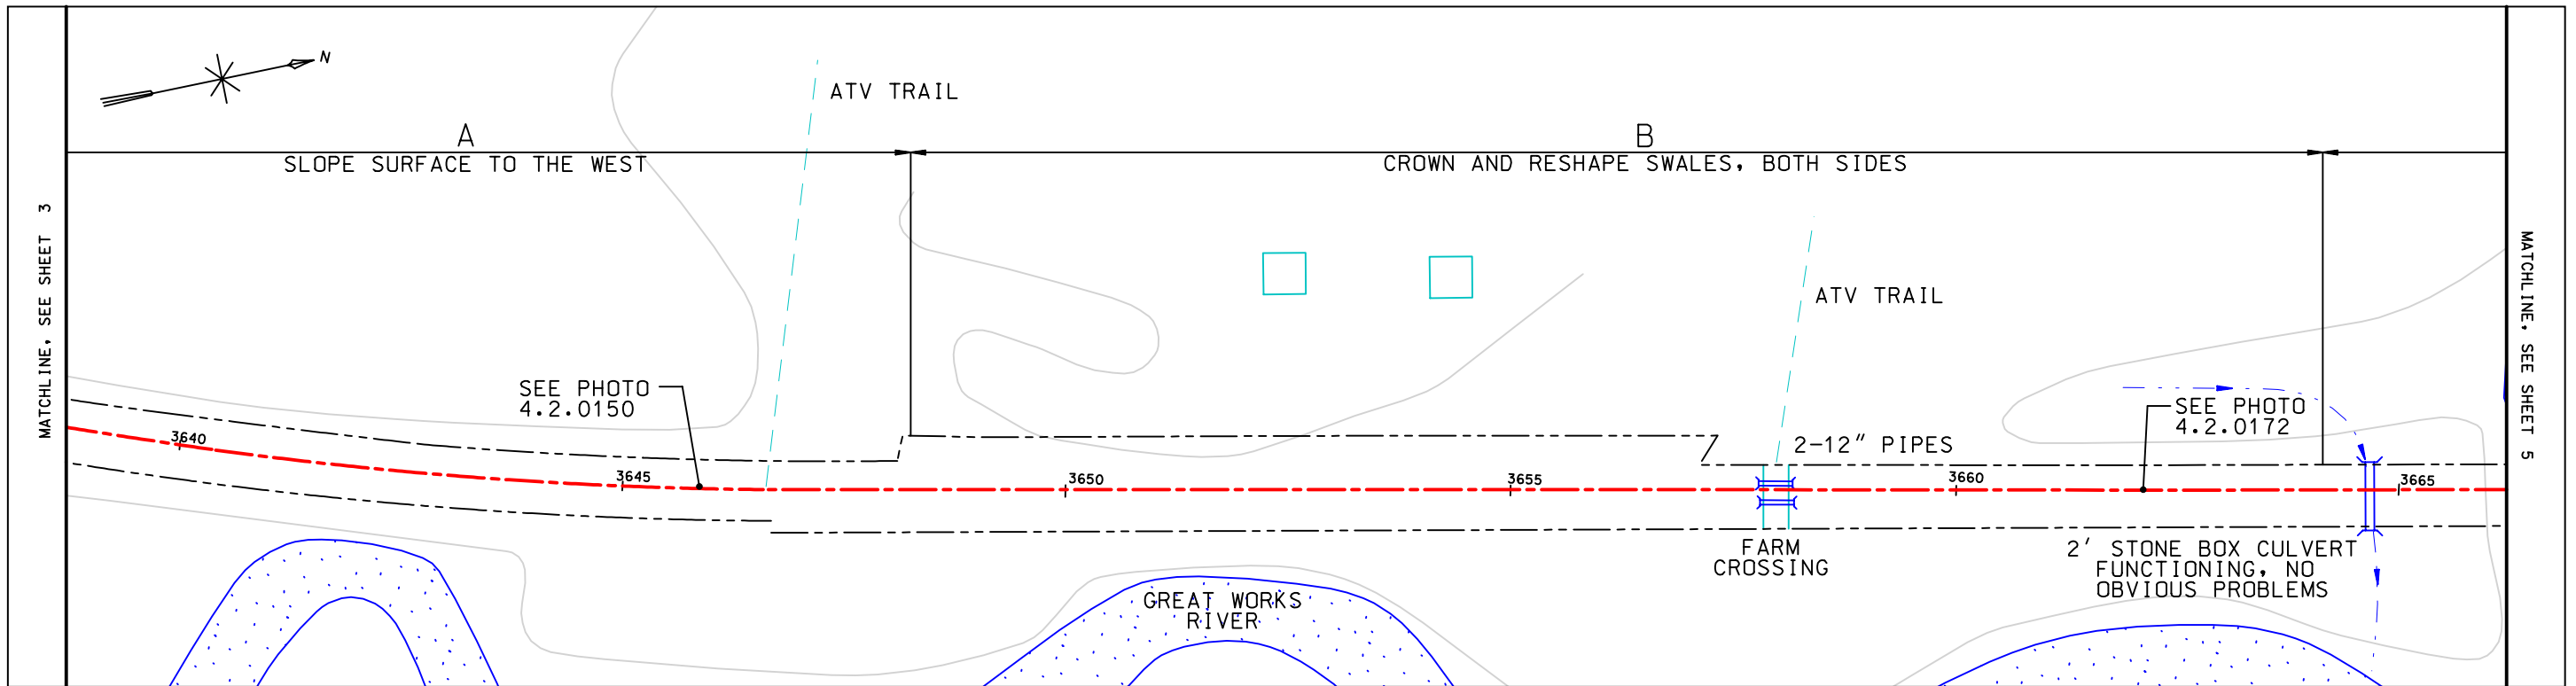

MATCHLINE - SEE SHEET 3

MATCHLINE - SEE SHEET 5

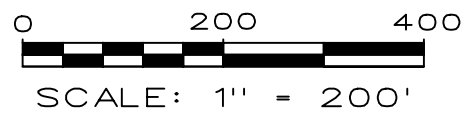

| LEGEND | |
|--------|--------------------------|
| | REFERENCE LINE |
| | GRANITE STATE GAS R.O.W. |
| | ROADWAY OR PATH |
| | TRAIL |
| | CONTOUR (20' INTERVAL) |
| | STREAM/RIVER |
| | POWERLINE |
| | PROPERTY LINE |
| | TREE LINE |
| | WETLAND |
| | WATER |
| | CULVERT |
| | HOUSE/BUILDING |



4.2.0150





4.2.0172

NOTE: A,B,C,D,E, & F ARE CROSS SECTION NOTATIONS. SEE REPORT FOR CLARIFICATION.

BASE MAP SOURCE: GRANITE STATE GAS TRANSMISSION

SEGMENT 4
SOUTH BERWICK, ME

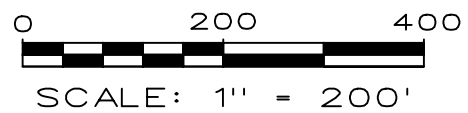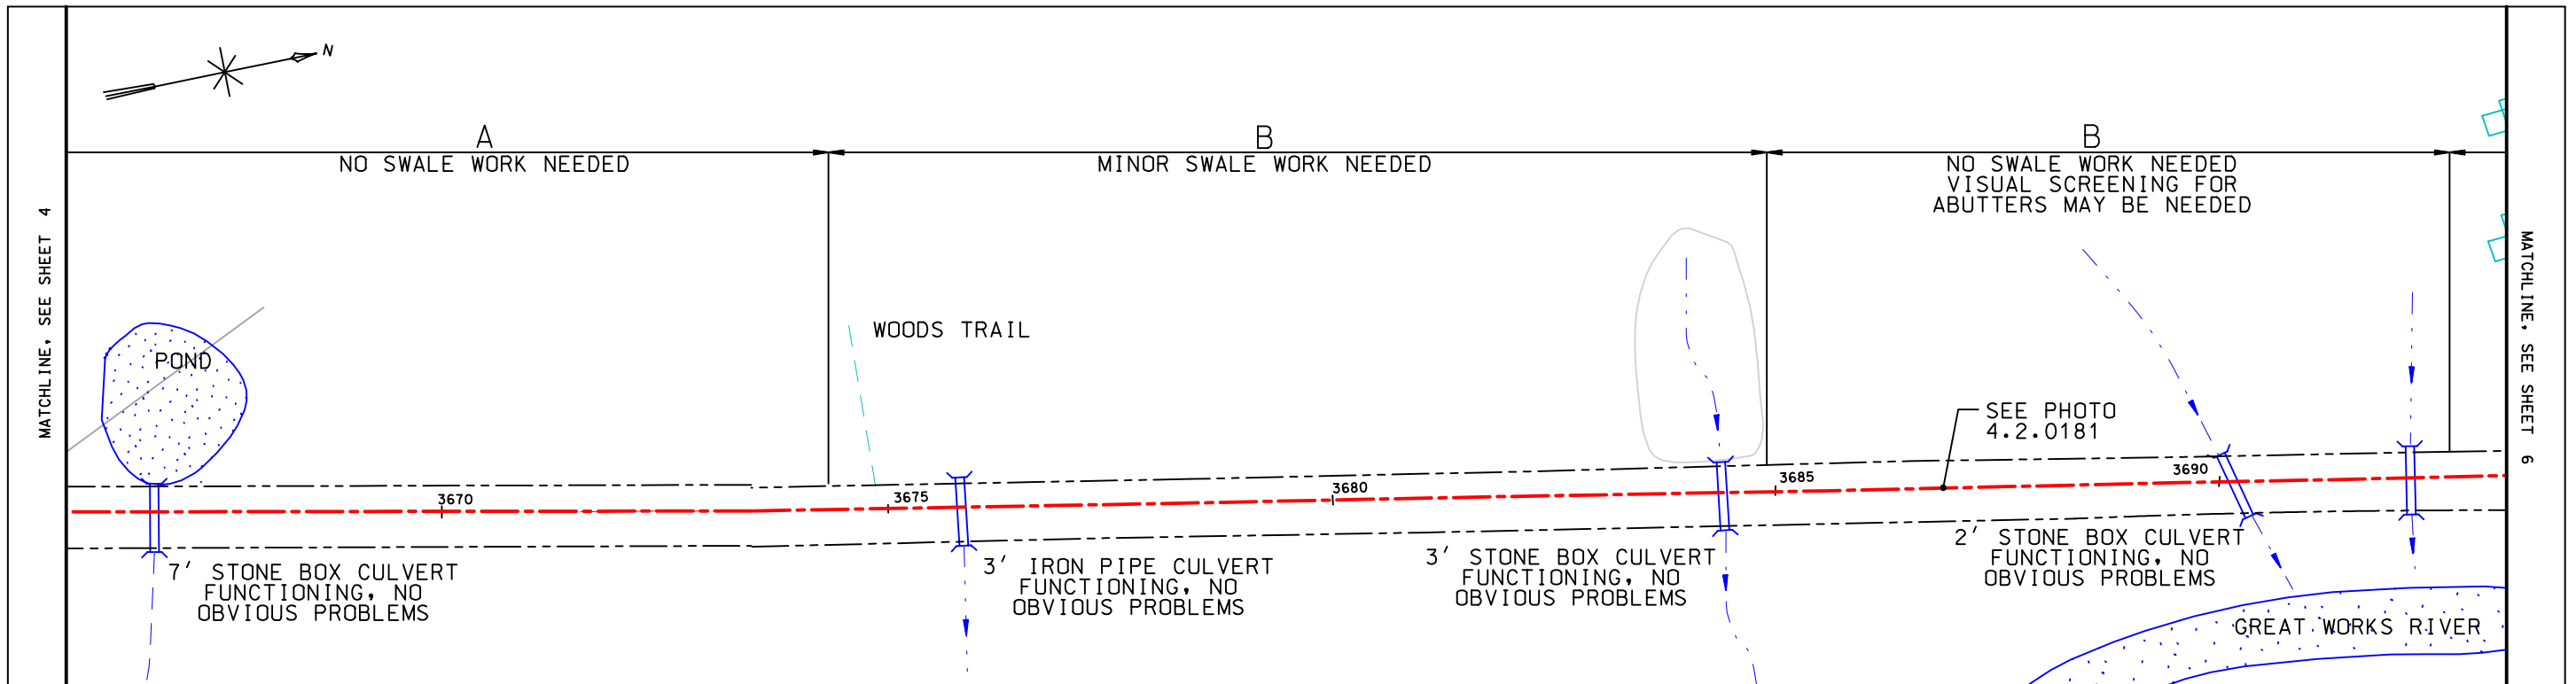

| LEGEND | |
|--------|--------------------------|
| | REFERENCE LINE |
| | GRANITE STATE GAS R.O.W. |
| | ROADWAY OR PATH |
| | TRAIL |
| | CONTOUR (20' INTERVAL) |
| | STREAM/RIVER |
| | POWERLINE |
| | PROPERTY LINE |
| | TREE LINE |
| | WETLAND |
| | WATER |
| | CULVERT |
| | HOUSE/BUILDING |



4.2.0181

NOTE: A,B,C,D,E, & F ARE CROSS SECTION NOTATIONS. SEE REPORT FOR CLARIFICATION.

BASE MAP SOURCE: GRANITE STATE GAS TRANSMISSION



SEGMENT 4
SOUTH BERWICK, ME

WILBUR SMITH ASSOCIATES
TERRENCE J. DEWAN AND ASSOCIATES

EASTERN TRAIL CONCEPT PLAN

FEBRUARY, 2001
REVISIONS:

SHEET 5 OF 76

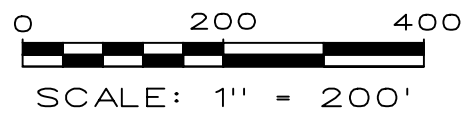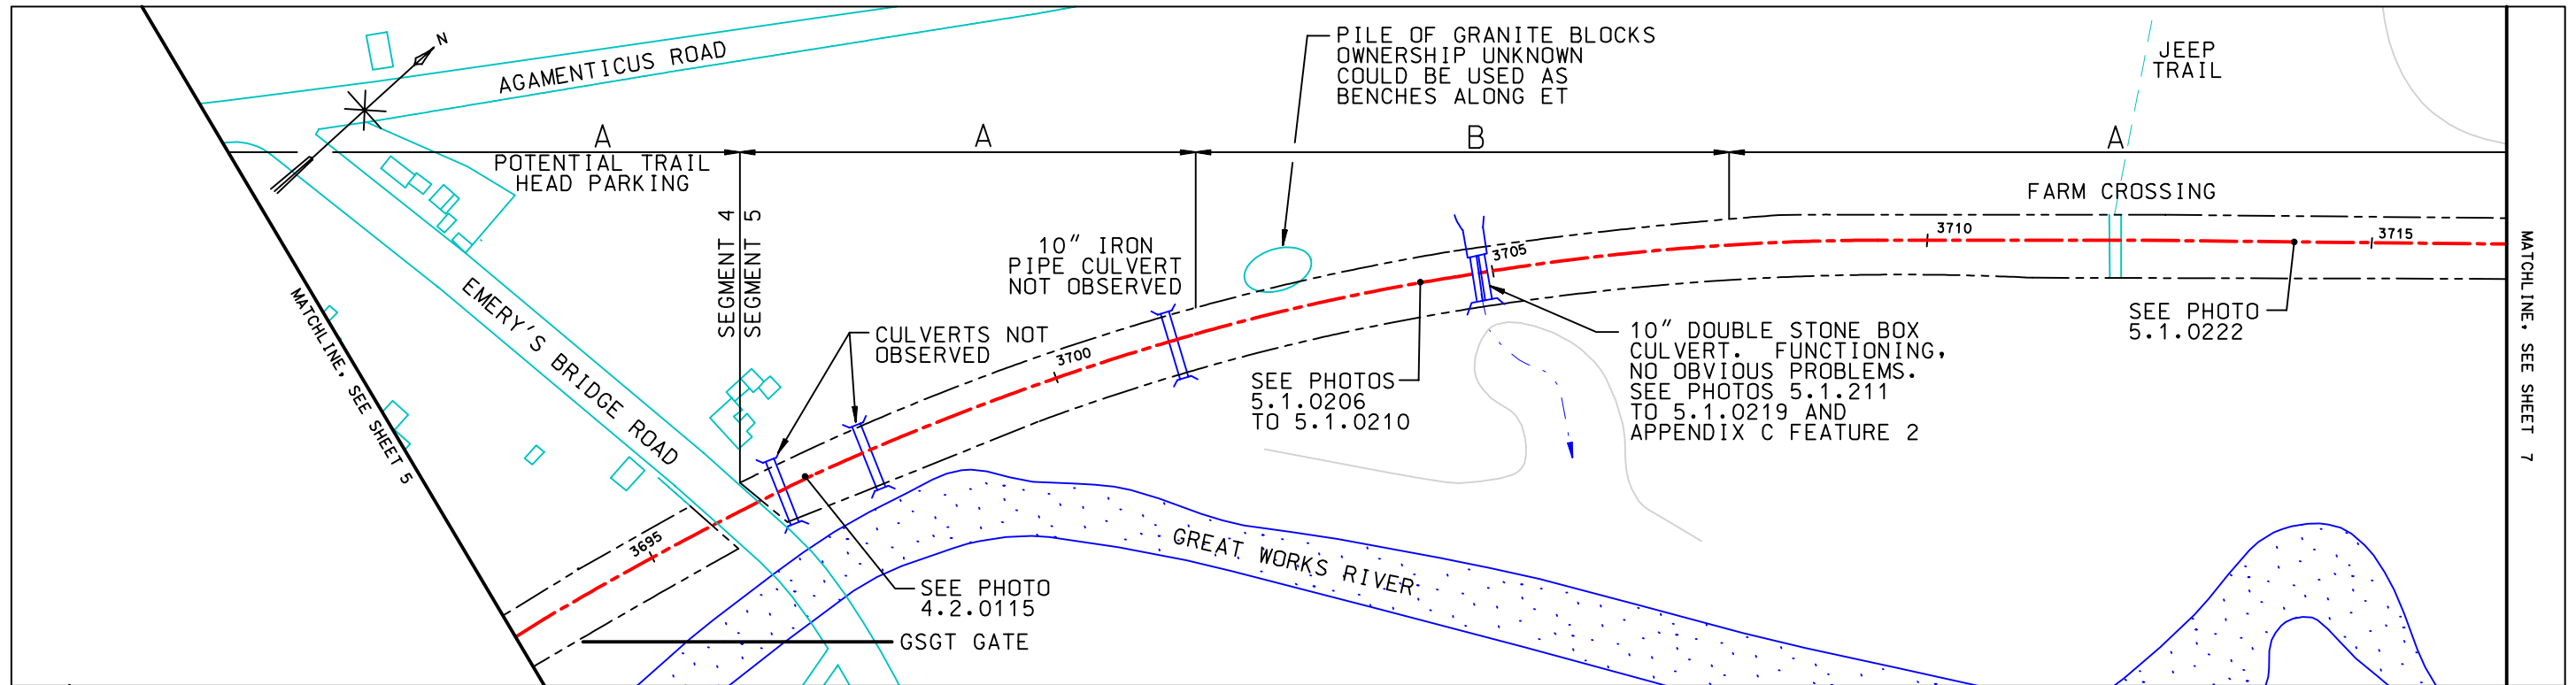

LEGEND

- REFERENCE LINE
- GRANITE STATE GAS R.O.W.
- ROADWAY OR PATH
- TRAIL
- CONTOUR (20' INTERVAL)
- STREAM/RIVER
- POWERLINE
- PROPERTY LINE
- TREE LINE
- + WETLAND
- WATER
- || CULVERT
- HOUSE/BUILDING



4.2.0115



5.1.0206



5.1.211



5.1.0214



5.1.0216



5.1.0218



5.1.0219



5.1.0222

NOTE: A,B,C,D,E, & F ARE CROSS SECTION NOTATIONS. SEE REPORT FOR CLARIFICATION.

BASE MAP SOURCE: GRANITE STATE GAS TRANSMISSION

SEGMENTS 4 AND 5
SOUTH BERWICK, ME